
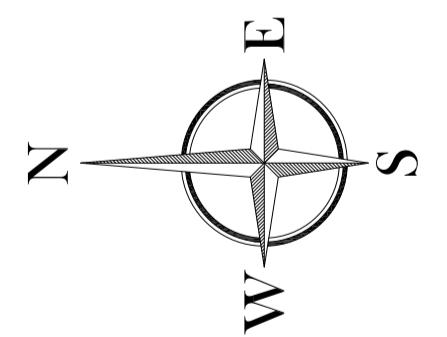


**NOTES:**  
All dimensions and measurements to be checked on site prior to commencement of the Works on site and any ordering of materials.

All Works to comply with current Building Regulations, Fire Officer requirements, and the particular guidance of any other statutory and advisory bodies.

**RISKS TO HEALTH & SAFETY**  
In addition to complying with statutory requirements, use products, methods of works and protective measures which will minimise health & safety hazards.

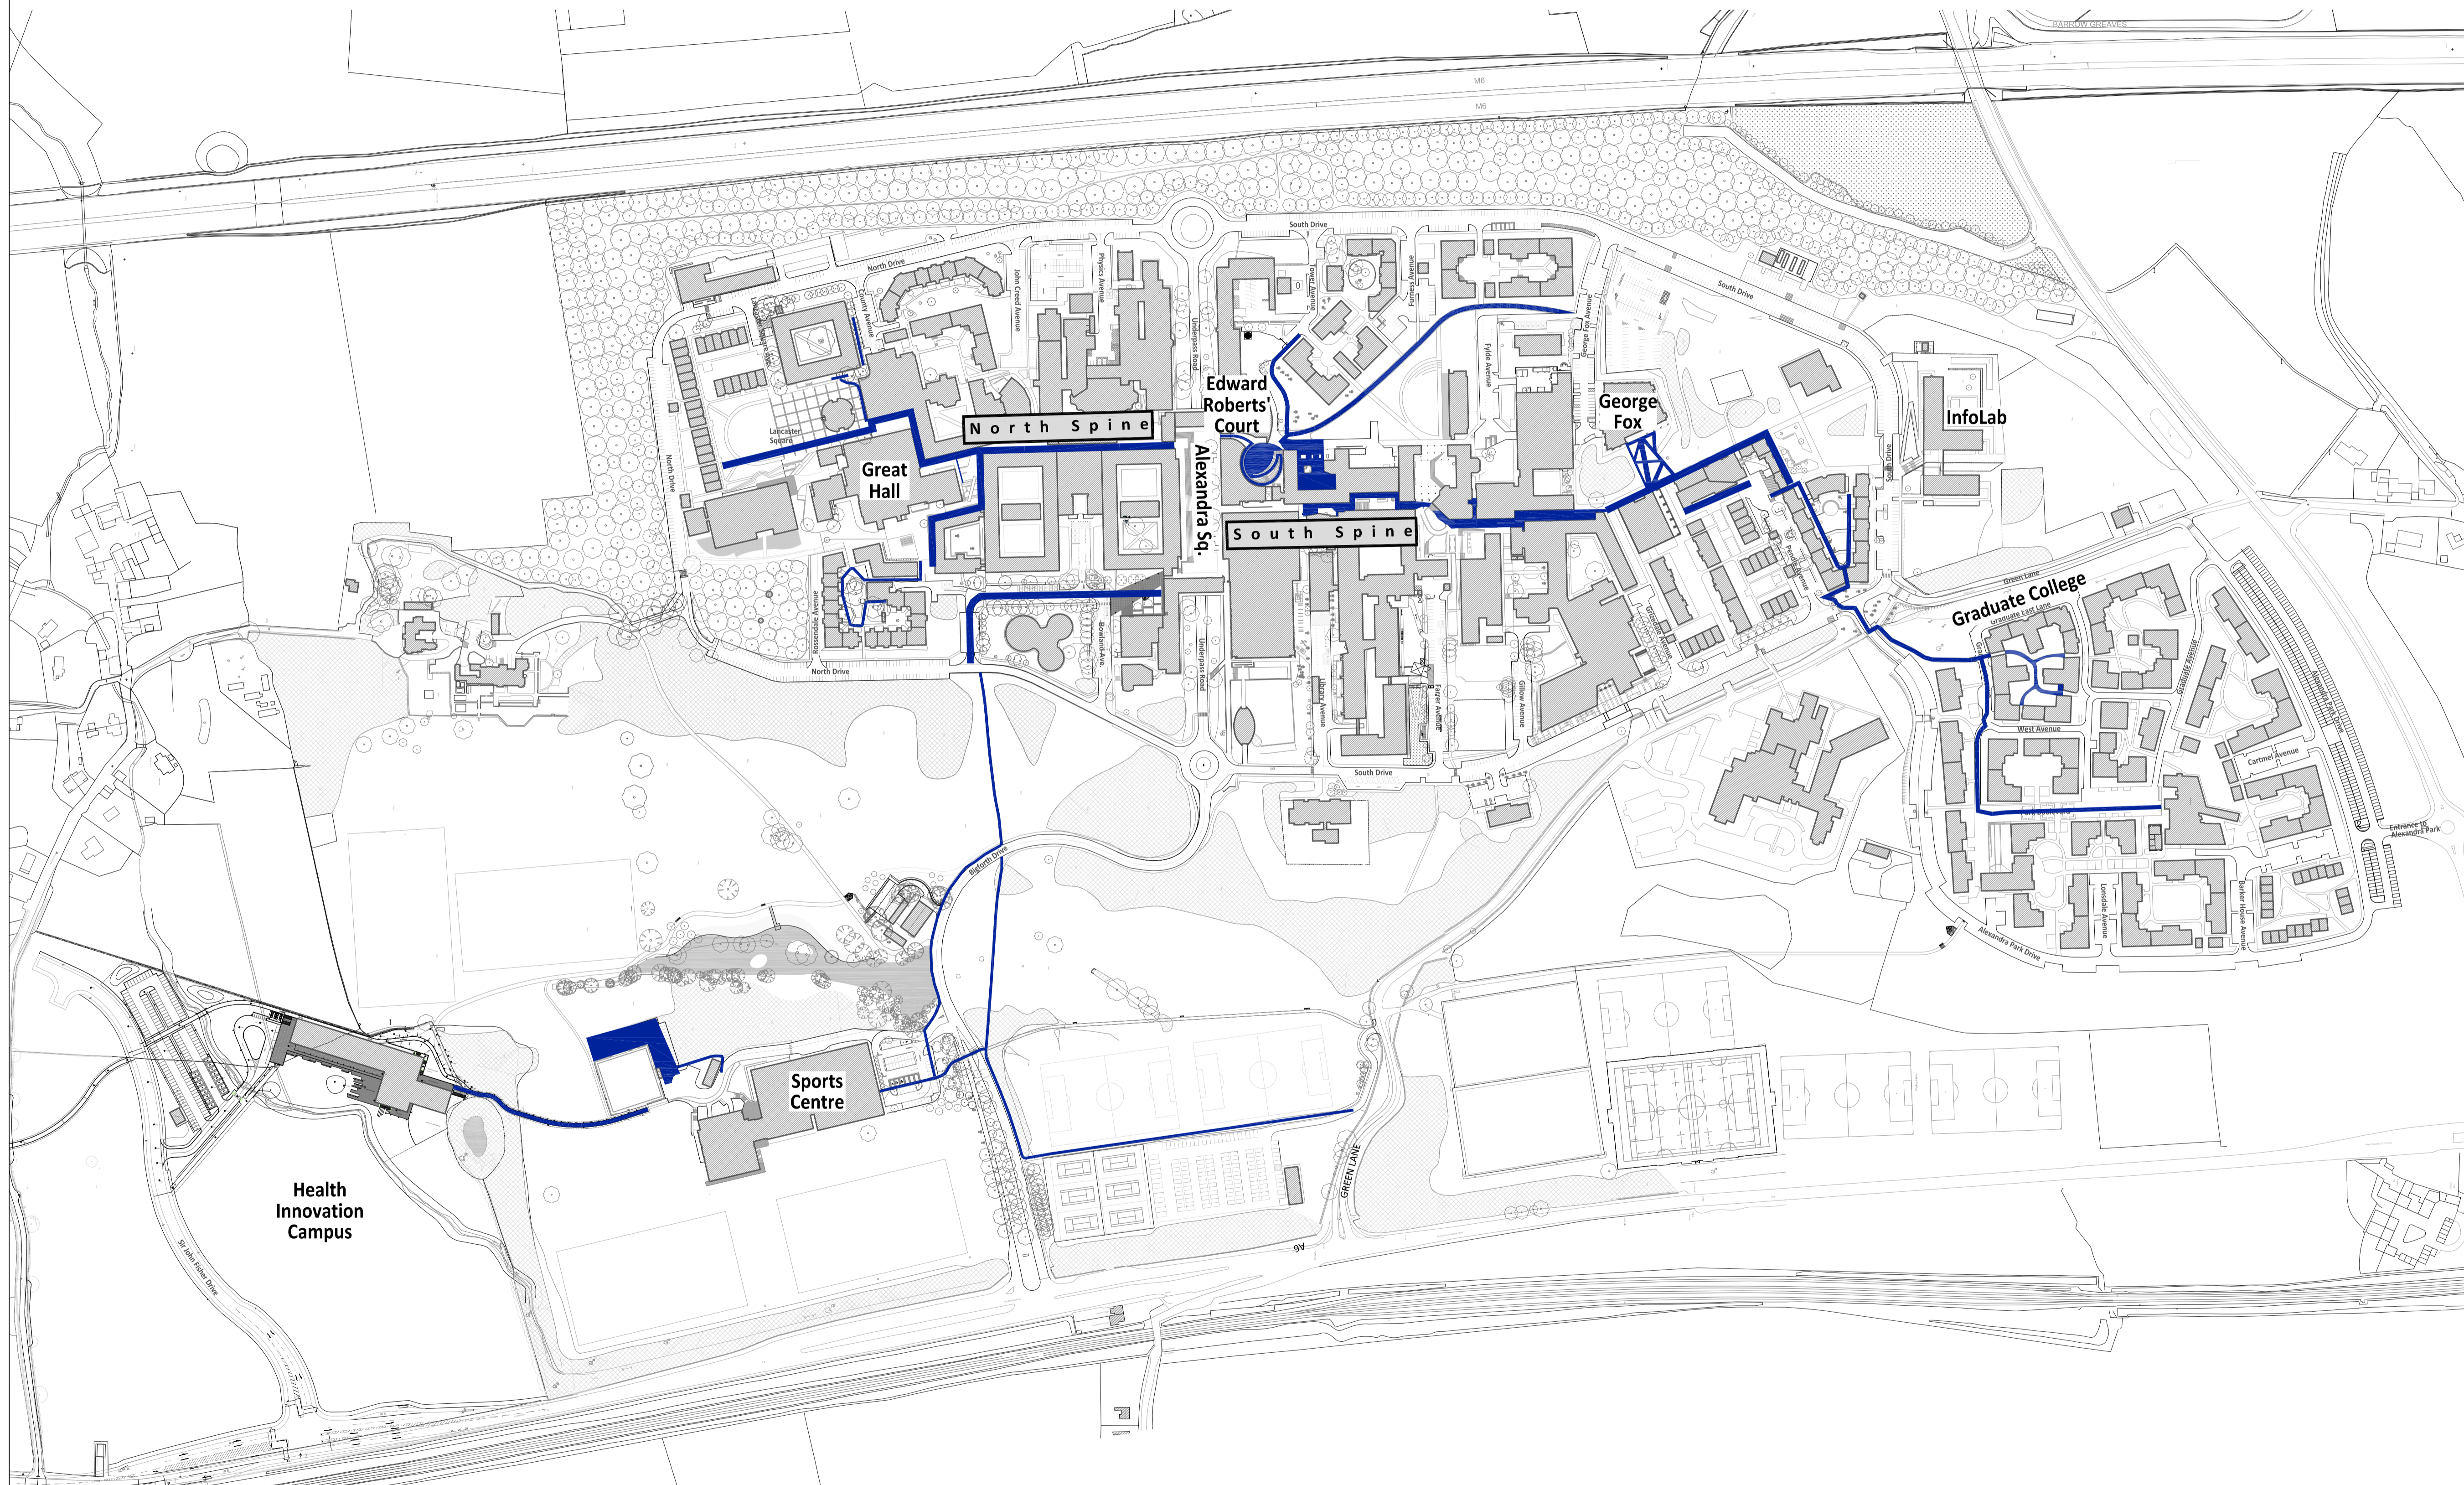

Building Name :		Master Site Plan
Building Number :		MC000
Drawing Title :		Safe Pedestrian Routes
Drawing Number :		MC000_SPR
Date :	26/10/22	Scale : 1:2500 @ A1
Paper Size :	A1	Drawn By : DK Rev : B

**FACILITIES**  
University House  
Lancaster University  
LA1 4YW  
Tel: (01524) 593333  
email: facilities.helpdesk@lancaster.ac.uk